

BUILDING DESIGN PARTNERSHIP SHALL HAVE NO RESPONSIBILITY FOR ANY USE MADE OF THIS DOCUMENT OTHER THAN FOR THAT WHICH IT WAS PREPARED AND ISSUED.

ALL DIMENSIONS SHOULD BE CHECKED ON SITE.

DO NOT SCALE FROM THIS DRAWING.

ANY DRAWING ERRORS OR DIVERGENCES SHOULD BE BROUGHT TO THE ATTENTION OF BUILDING DESIGN PARTNERSHIP AT THE ADDRESS SHOWN BELOW.

NOTES

- 1) Prior to commencing any works on site all method statement and risk assessments to be submitted for commenting by Network Rail and London Underground Ltd (LUL).
- 2) To be read in conjunction with all relevant drawings and specifications.
- 3) Information on this drawing is indicative only and based on the following:
 - a. Subscan Drawings: 12239 1-4
 - b. Kings survey Drawings: 92713.x series
 - c. LUL Survey: dwg-sur-V024-0000001
- 4) To be read in conjunction with STATS site investigation report 35323-001 (October 2006) which contains information on ground contamination issues
- 5) Key:
 - Trial pit
 - Borehole
 - ▬ Trench
 - ⊕ Window Sample
- 6) To be read in conjunction with Fellows International Report Fil 1.5/337-05 (October 2005)
- 7) Tunnel outlines shown indicative, only based on limited site investigation and archive investigation. Additional tunnels, connecting or ventilation passages and cross tunnels may be present and contractor should be aware of this.

LOCATION	EASTING	NORTHING
BH W 1	534537830	189526320
BH W 2	534568940	189538870
BH W 3	534549390	189592840
BH W 4	534577910	189587820
WS W 1	534556930	189529190
WS W 2	534544630	189544070
WS W 3	534558810	189541970
WS W 4	534546490	189556660
WS W 5	534560680	189554580
WS W 6	534571440	189552410
WS W 7	534549270	189575460
WS W 8	534563460	189573360
WS W 9	534575230	189571210
WS W 10	534565560	189590600
TRENCH 1	534569850	189543560
TRENCH 2	534573790	189565440
TRENCH 3	534576480	189581390


LOCATION	EASTING	NORTHING
BH C 1	534603280	189538240
BH C 2	534645060	189538600
BH C 3	534608660	189570700
BH C 4	534652410	189579300
TP C 1	534625310	189542480
TP C 2	534605500	189556390
TP C 3	534647100	189552450
TP C 4	534631670	189582750

LOCATION	EASTING	NORTHING
BH E 1	534666220	189529100
BH E 2	534694010	189537880
BH E 3	534682536	189566032
BH E 4	534705580	189572760
BH E 5	534672850	189576430
TP E 1	534693540	189550660
TP E 2	534698700	189573370
TP E 3	534669290	189550950

LOCATION	EASTING	NORTHING
TP SW 1	534526380	189571530
TP SW 2	534522974	189545710
TP SW 3	534518630	189508590
BH SW 1	534546080	189499150
BH SW 2	534579970	189515650
BH SW 3	534575130	189489290

LOCATION	EASTING	NORTHING
BH NW 1	534557310	189664780
BH NW 2	534591530	189660050
BH NW 3	534569620	189630930
TP NW 1	534572920	189652530
TP NW 2	534571130	189640820
TP NW 3	534552150	189633390
TP NW 4	534584300	189636730
TP NW 5	534593100	189673660

LOCATION	EASTING	NORTHING
BH CHP 1	534550430	189622330
BH CHP 2	534571950	189603860

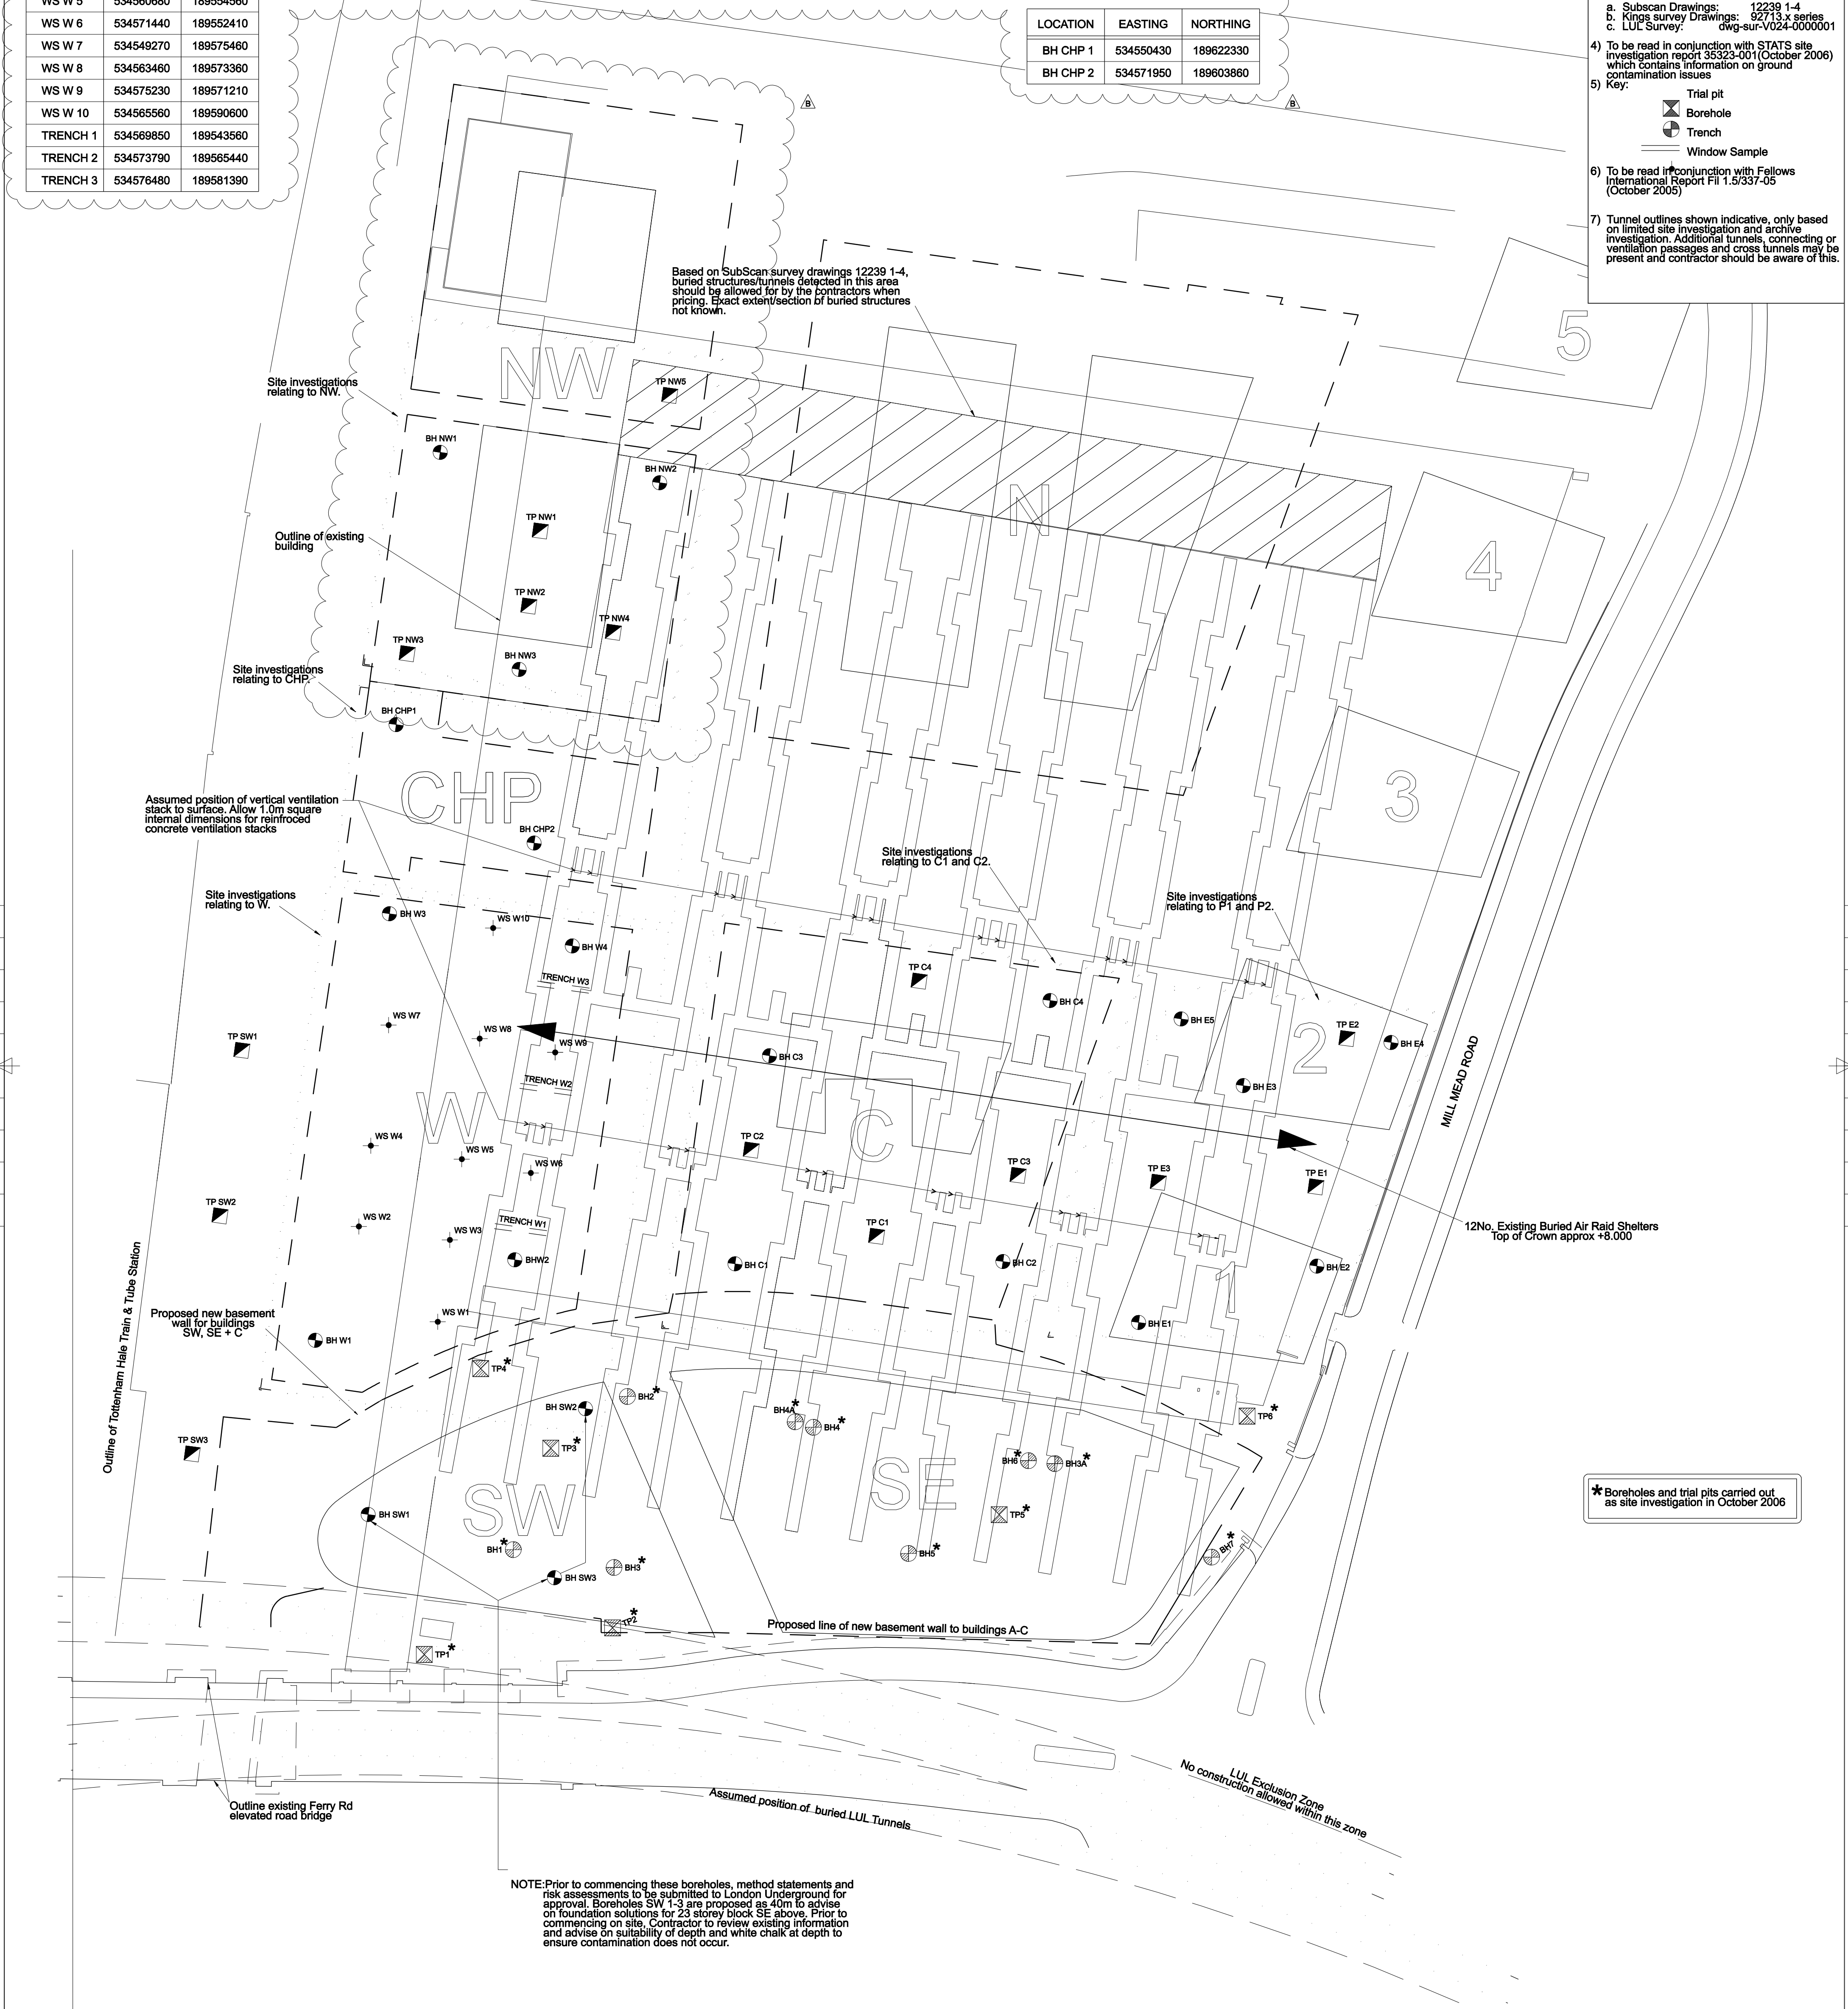

NOTE: Prior to commencing these boreholes, method statements and risk assessments to be submitted to London Underground for approval. Boreholes SW 1-3 are proposed as 40m to advise on foundation solutions for 23 storey block SE above. Prior to commencing on site, Contractor to review existing information and advise on suitability of depth and white chalk at depth to ensure contamination does not occur.



REVISION/DESCRIPTION	DRAWN	CHECKED	DATE	REVISION/DESCRIPTION	DRAWN	CHECKED	DATE
C COST REVIEW	LRB	SE	18/01/08				
B BH CO-ORDINATES AND TRAIL PIT TPNWS ADDED	LRB	SE	19/09/07				
A ISSUED FOR TENDER	LRB	SE	04/09/07				
FIRST ISSUE	RB	SE	05/01/07				

BDP
Building Design Partnership
 Architects, Designers and Engineers
 16 Brewhouse Yard, Clerkenwell
 London, EC1V 4LJ
 Tel +44 (0)20 7812 8000
 Fax +44 (0)20 7812 8399
 www.bdp.co.uk

PROJECT TITLE
Hale Village, Ferry Lane, N17

SCALE
@ A1

DATE
22.11.06

PROJECT NUMBER
P2001068 000(20)SP0001

ISSUE
C

LOCATION OF BOREHOLES, TRIAL PITS & TRENCHES AS PART OF INVESTIGATION